
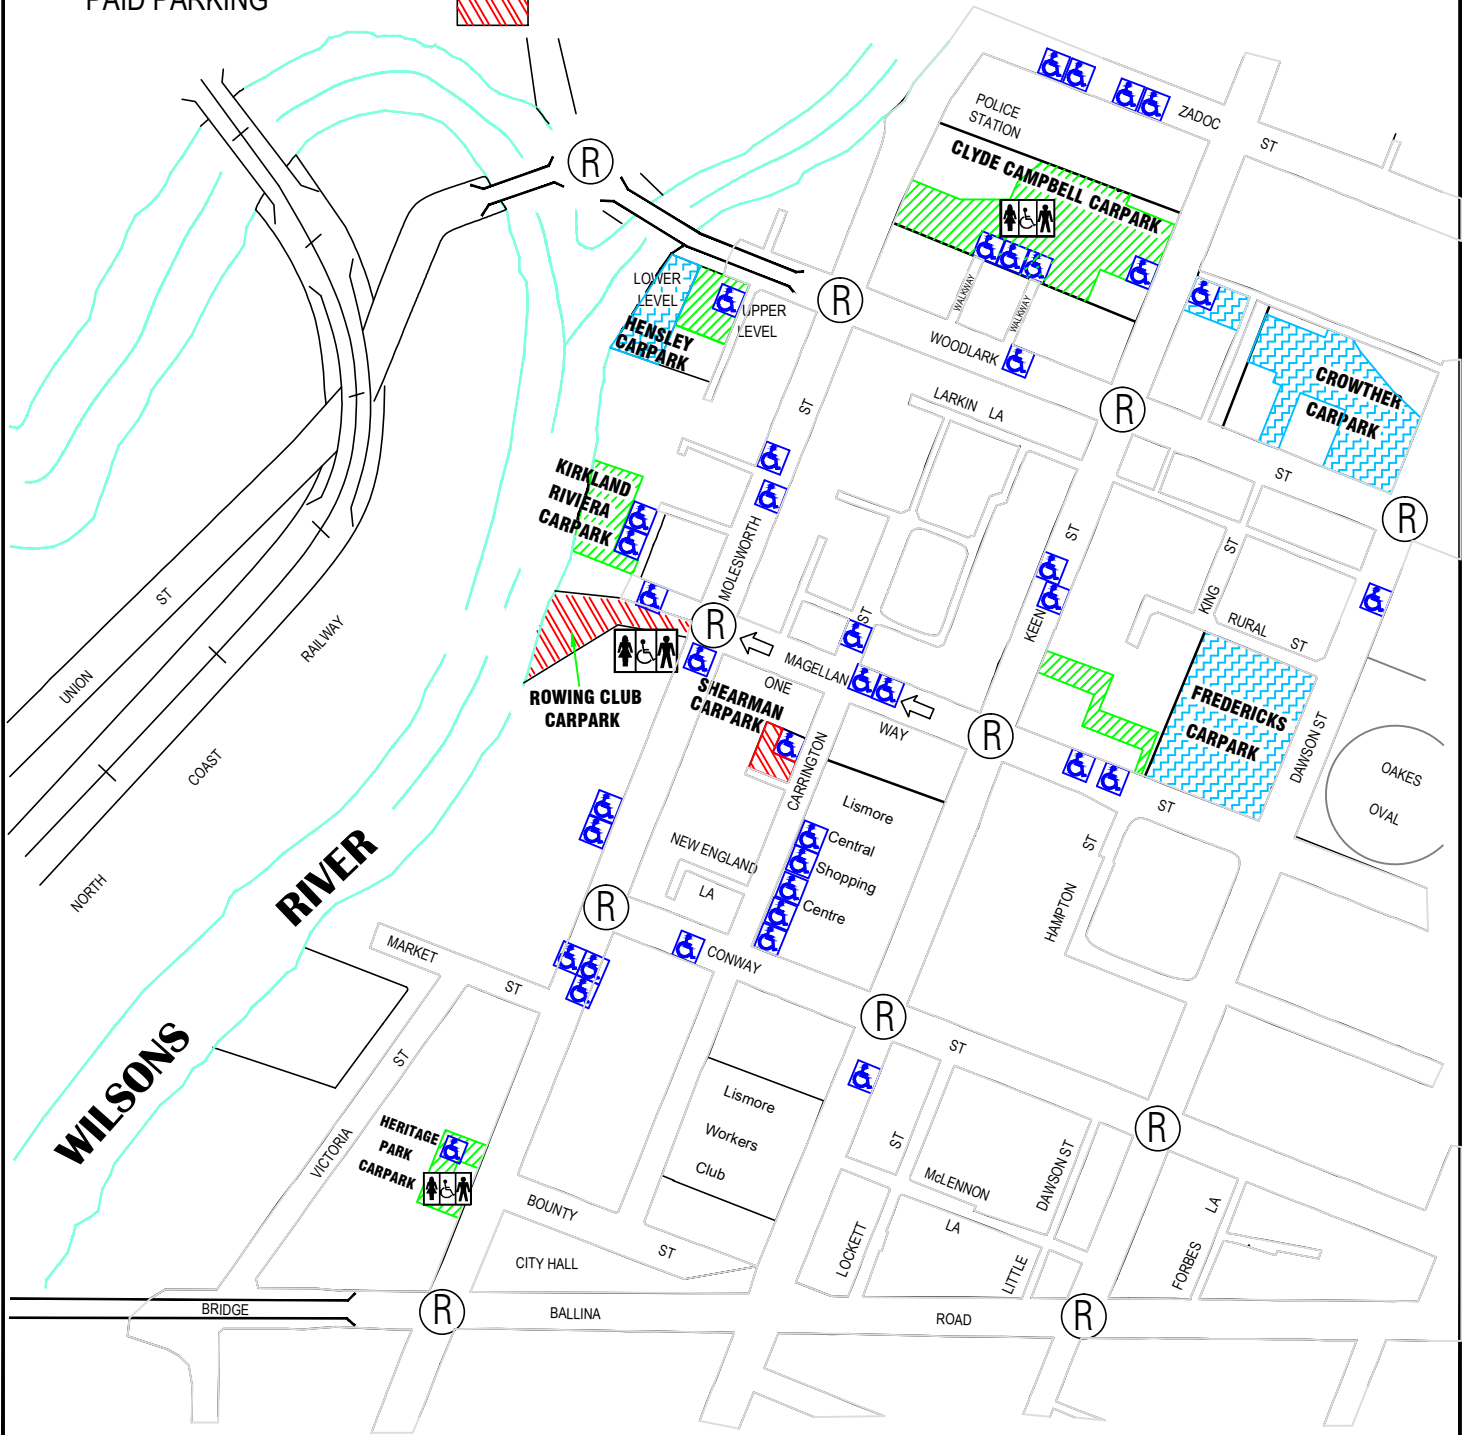


UNRESTRICTED  
 2 HOUR LIMIT  
 PAID PARKING

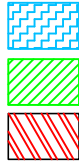

- DENOTES ACCESSIBLE CARPARK BAY - DENOTES ACCESSIBLE TOILET

AUTOCAD: CBDPARK APRIL08

DATUM		<b>LISMORE CITY COUNCIL</b>	SCALE NOT TO SCALE
APPROVED		<b>ACCESSIBLE TOILETS, PARKING BAYS &amp;          OFF- STREET PUBLIC CARPARKS          LISMORE CBD</b>	AUTOCAD
DES SERVICES ENGINEER - DATE			DRAWN R.MILES - 5/08
MANAGER - OPERATIONS - DATE			PLAN No. CP2593